


LEGEND:

— >> —	EXISTING STORM SEWER
- - - 911 - - -	EXISTING CONTOUR
— 910 —	PROPOSED CONTOUR
910.50 +	PROPOSED SPOT ELEVATION

- NOTES:**
1. PRIOR TO CONSTRUCTION, ENGINEER INSPECTION AND APPROVAL OF A SOIL BORING TAKEN AT THE AREA OF THE OUTLET STRUCTURE IS REQUIRED.
 2. PRIOR TO EXCAVATION, OUTLET STRUCTURE SHALL BE INSTALLED AND INLET PROTECTION SUCH AS TRENCHED IN SILT FENCE AROUND OUTLET STRUCTURE OR APPROVED EQUAL SHALL BE IN PLACE.
 3. EXCAVATED AREA TO BE SEEDED WITH MN/DOT MIXTURE 310 AT A RATE OF 82 LBS/AC WITH DISK ANCHORED TYPE 1 MULCH APPLIED AT A RATE OF 2 TONS/AC PER MN/DOT SPEC 2575.

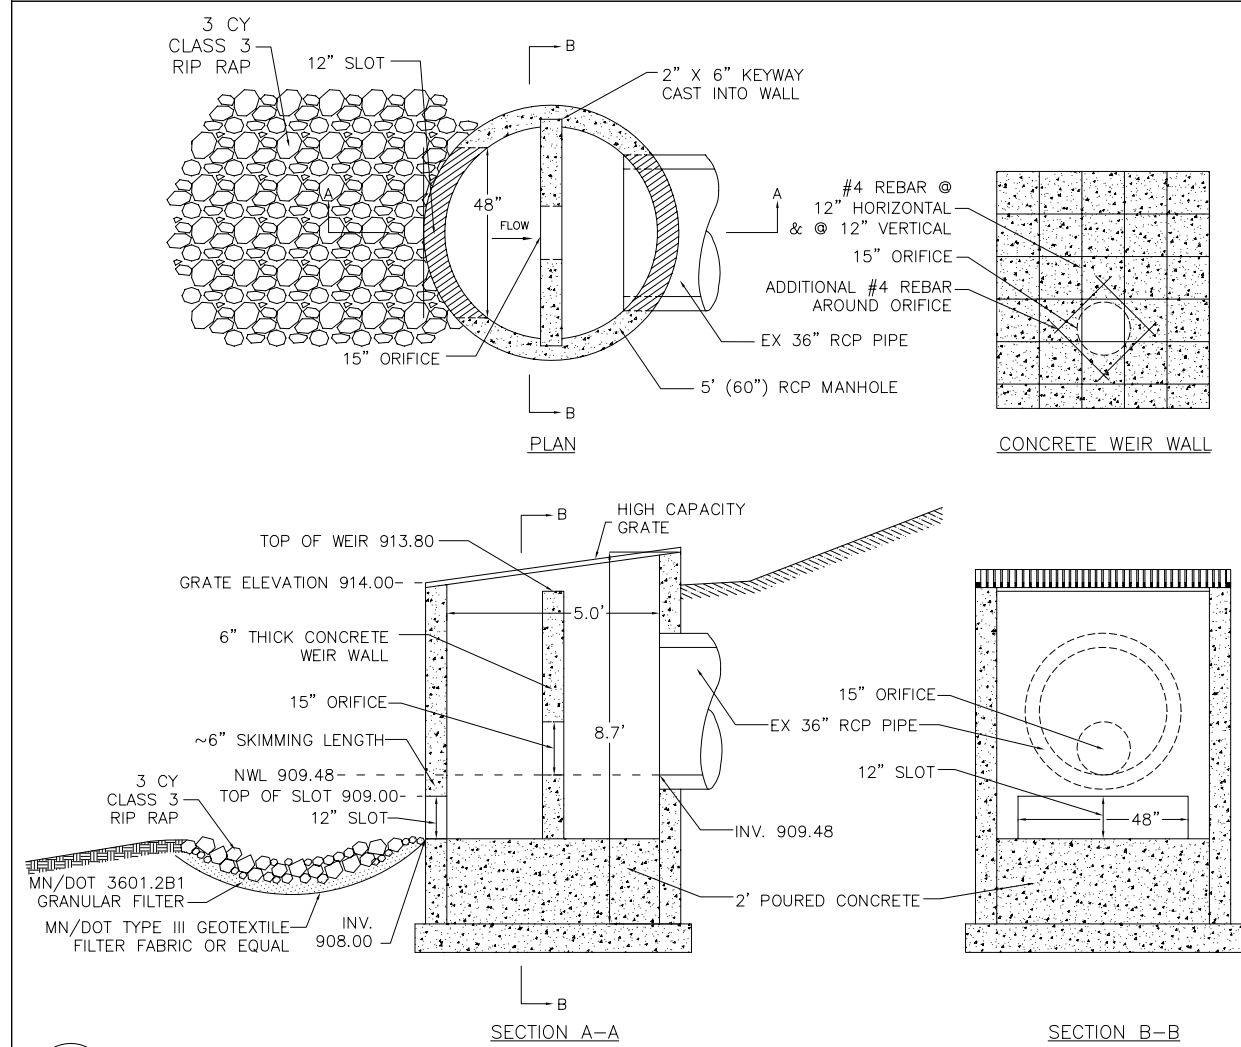

1
01/01
MP8 OUTLET STRUCTURE
SCALE: NOT TO SCALE

I hereby certify that this plan was prepared by me or under my direct supervision and that I am a duly Licensed Professional Engineer under the laws of the State of Minnesota		Print Name: SHEILA SAHU	License No. 43897
Date: 1/25/07	Designed By: SS/JRP	Drawn By: SS/JRP	
EMMONS & OLIVER RESOURCES 651 HALE AVENUE NORTH OAKDALE, MN 55128 PHONE: (651) 770-8448 FAX: (651) 770-2552 WEBSITE: www.eorinc.com		FOR NORTH MARKETPLACE WQ IMPROVEMENTS COTTAGES POND (MP8) IMPROVEMENT PLAN STILLWATER, MN	
Sheet No. 01	of 02	Sheets	